


ArcGIS Web Map



6/5/2025, 8:11:07 AM


1:22,931

DNR ID Water	Railroad	Township Paved	Green: Green
Watercourse	Roads	Township Gravel	Blue: Blue
City-Township	State	City	
Parcels	County Paved	Private	
Sections	County Gravel	Minimum Maintenance	
Center Section Number	Municipal State Aid	Red: Red	

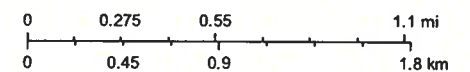


Douglas County Survey & GIS

ArcGIS Web Map

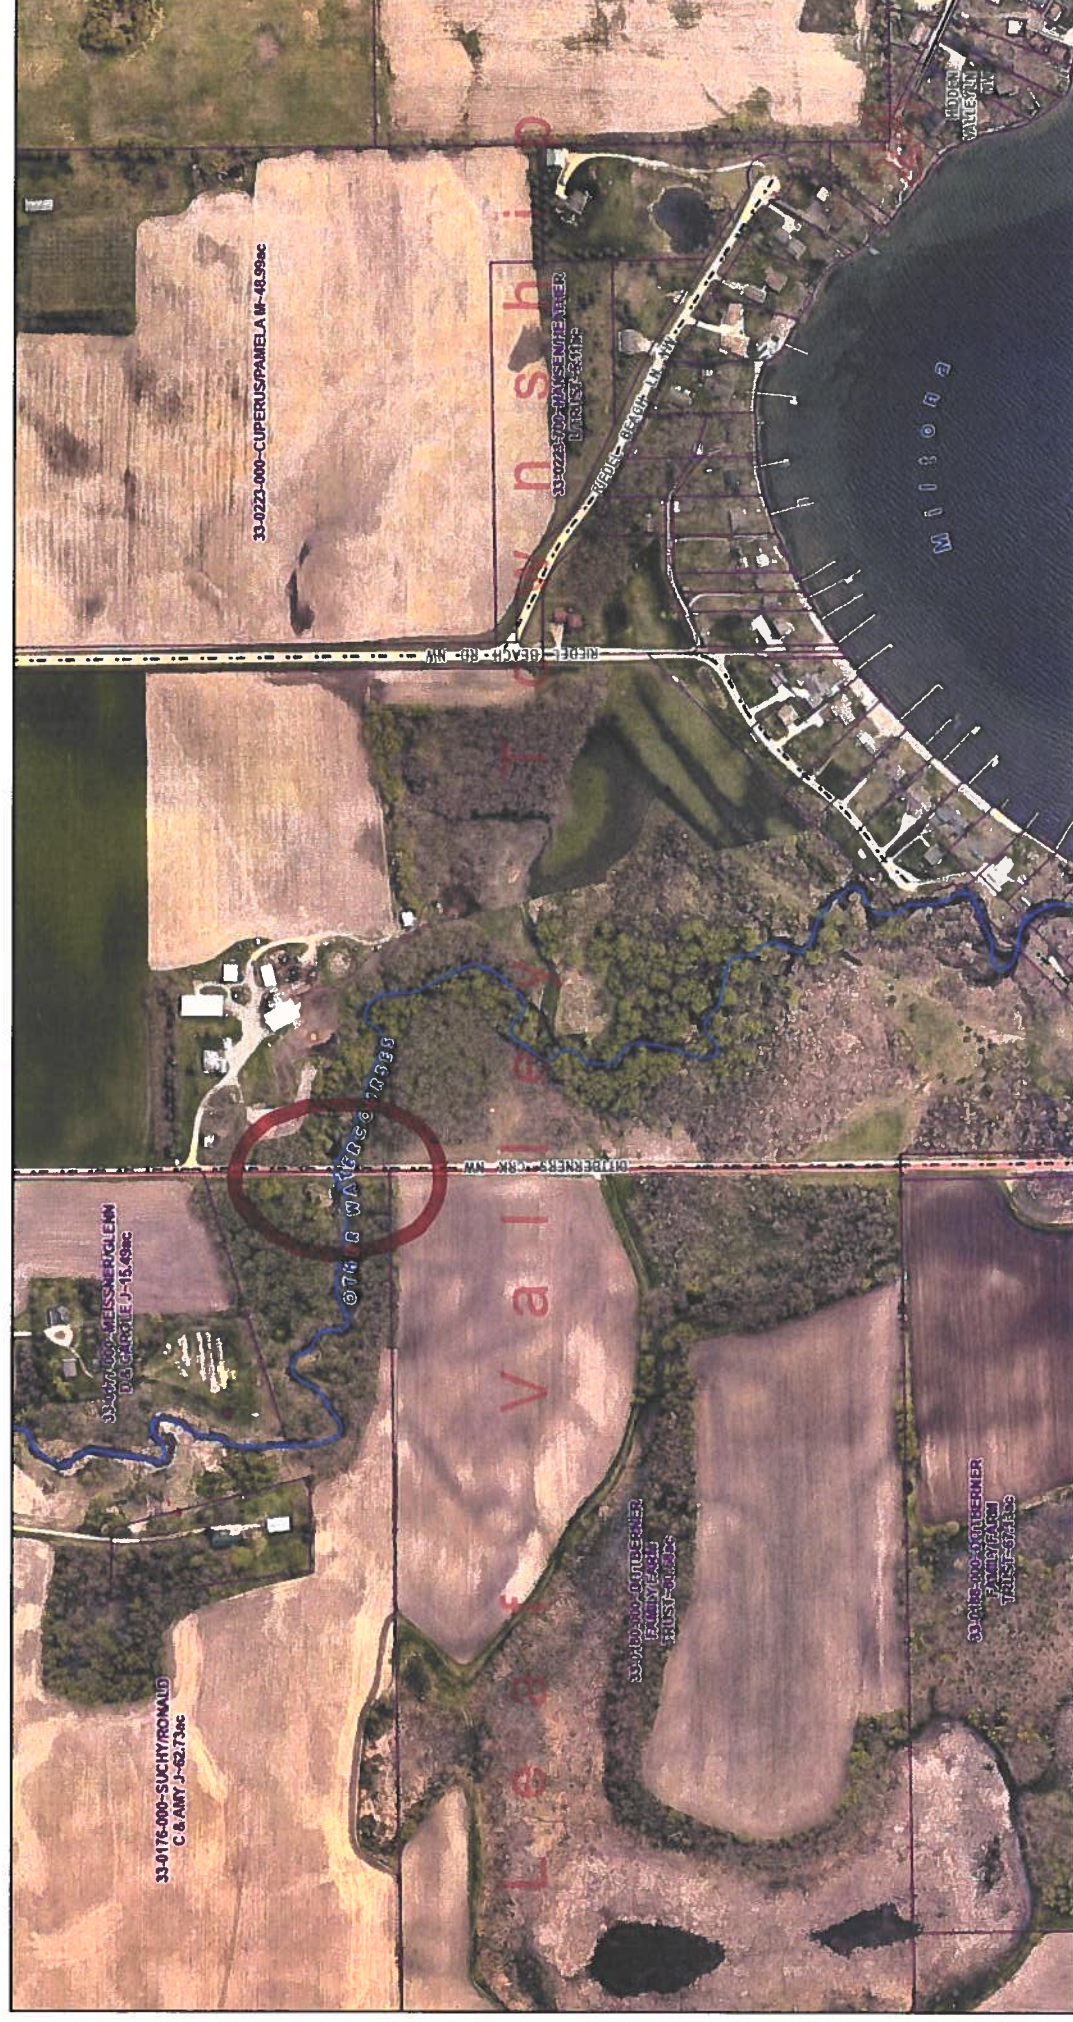

6/5/2025, 8:12:57 AM

1:5,733

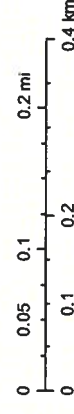

Douglas County Survey & GIS


- | DNR ID | Water | Road | Township Paved | Green: Green |
|-----------------------|-------|---------------------|---------------------|--------------|
| Watercourse | — | — | — | — |
| City- Township | — | State | City | Blue: Blue |
| Parcels | — | County Paved | Private | |
| Sections | — | County Gravel | Minimum Maintenance | |
| Center Section Number | — | Municipal State Aid | Red: Red | |

ArcGIS Web Map



6/5/2025, 8:15:28 AM

DNR ID Water	E911 Address	Municipal State Aid	Red: Red
City-Township	Railroad	Township Paved	Green: Green
Parcels	Roads	Township Gravel	Blue: Blue
Dimensions	State	City	Red: Band_1
Sections	County Paved	Private	Green: Band_2
Center Section Number	County Gravel	Minimum Maintenance	Blue: Band_3

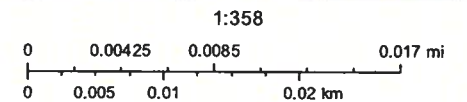


Pictometry, Douglas County MN
Douglas County Survey & GIS



Existing CMP – Looking Upstream



Existing CMP – Looking downstream (large scour hole)

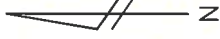


LEGEND

- CONTOUR ELEVATION
- SOIL BORING
- PROPOSED CHANNEL
- EXISTING TILE
- EXISTING FENCE
- PROPOSED FENCE
- PROPOSED SILT FENCE
- EXISTING PROPOSED GRADE



WEST CENTRAL TECHNICAL SERVICE AREA (WCTSA)	
DITTBURNER CREEK CULVERT REPLACEMENT	
SITE PLAN	
SECTION 23/24	T. 130 N. R. 38 W.
DRAWING FILE: DITTBURNER.DWG	PLAN SHEET 2 OF 3

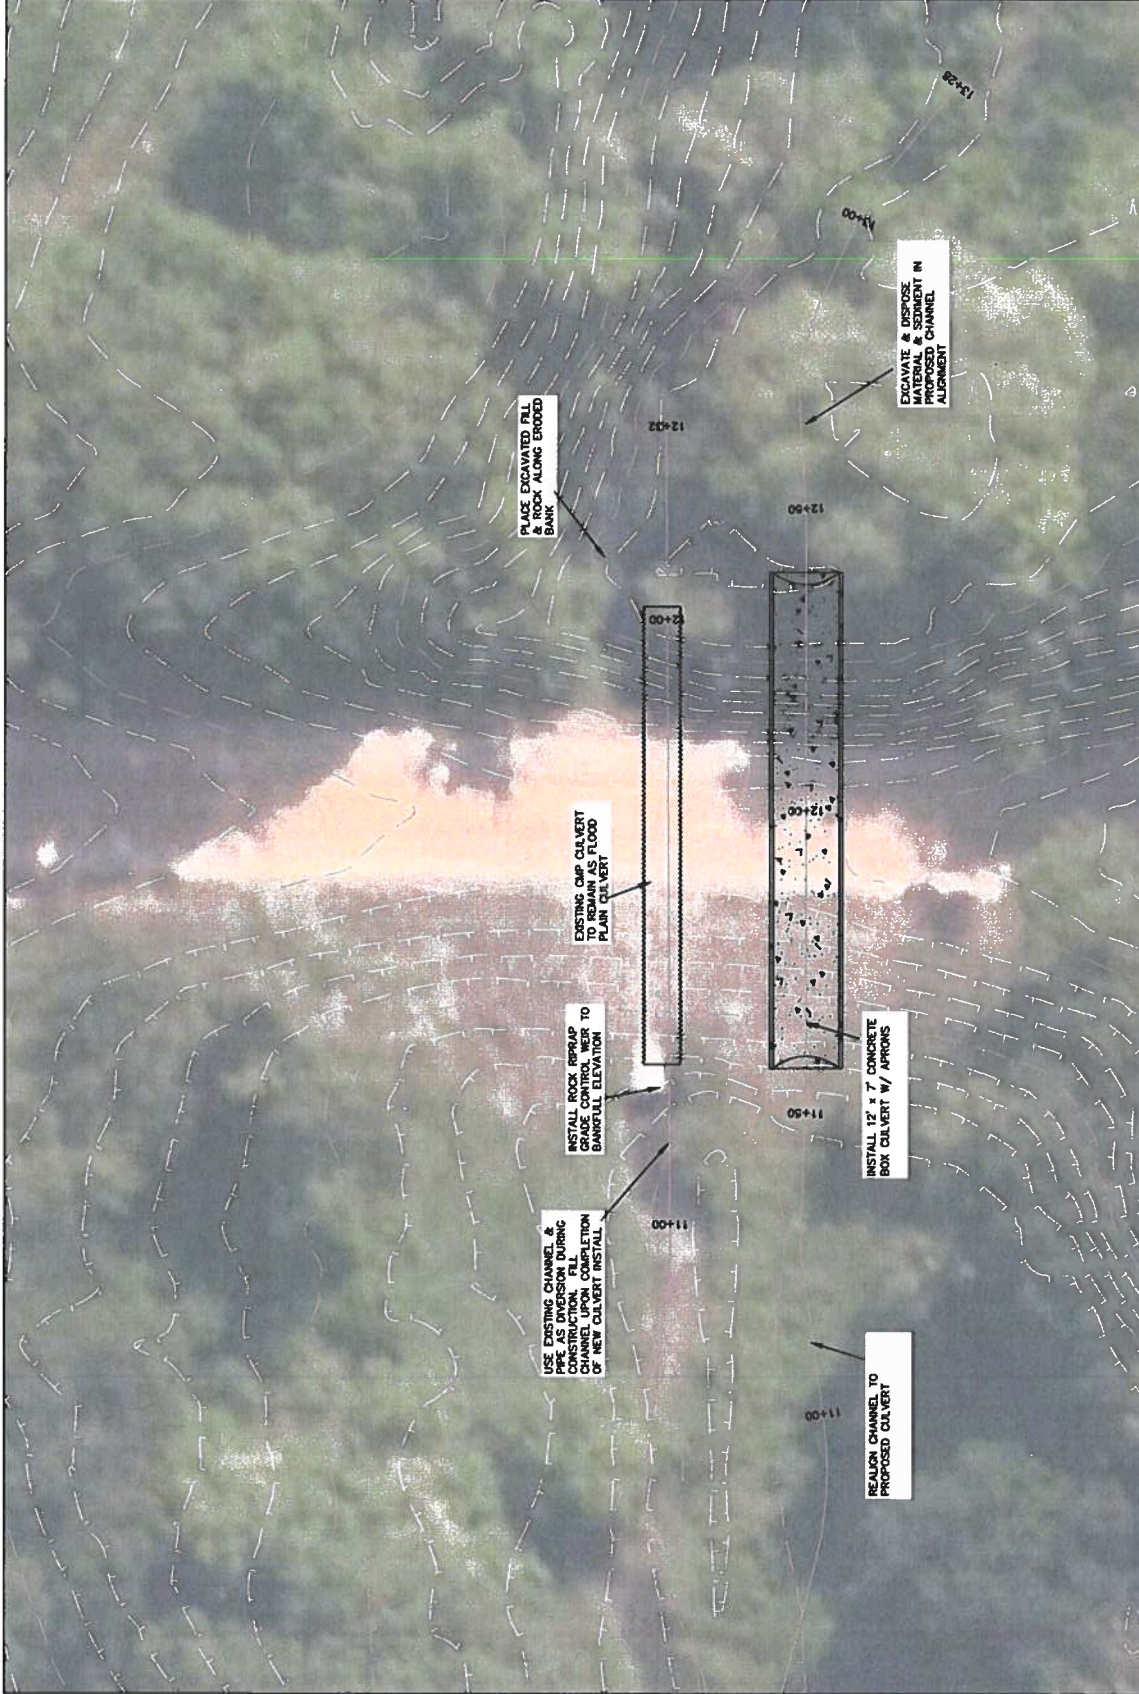

I HEREBY CERTIFY THAT THIS IS AN SPECIFICATION, OR
DESIGN, OR BOTH, FOR THE CONSTRUCTION OF A PROJECT
SUPERVISION AND THAT I AM A DULY LICENSED
PROFESSIONAL ENGINEER UNDER THE LAWS OF THE STATE
OF MINNESOTA.

PRELIMINARY PLAN
NOT FOR CONSTRUCTION

ROSS R. 4201

Date 9/13/2024

The rates and estimate above is for the "Owners" use only and should not be shared. This estimate is based on average costs for similar type work completed for similar projects. It may not reflect the actual cost for the work as determined by the contractor you select. Additional dollars requested for this project after work begins may only be approved if site conditions require a change in the plan or specifications. Additional cost-share dollars are not guaranteed and are approved on a case by case basis and availability.